


**BLUE COLUMBINE
BLUE COLUMBINE COHOUSING -
BUILDING 1_MULTIFAMILY**


**DESIGN
DEVELOPMENT**

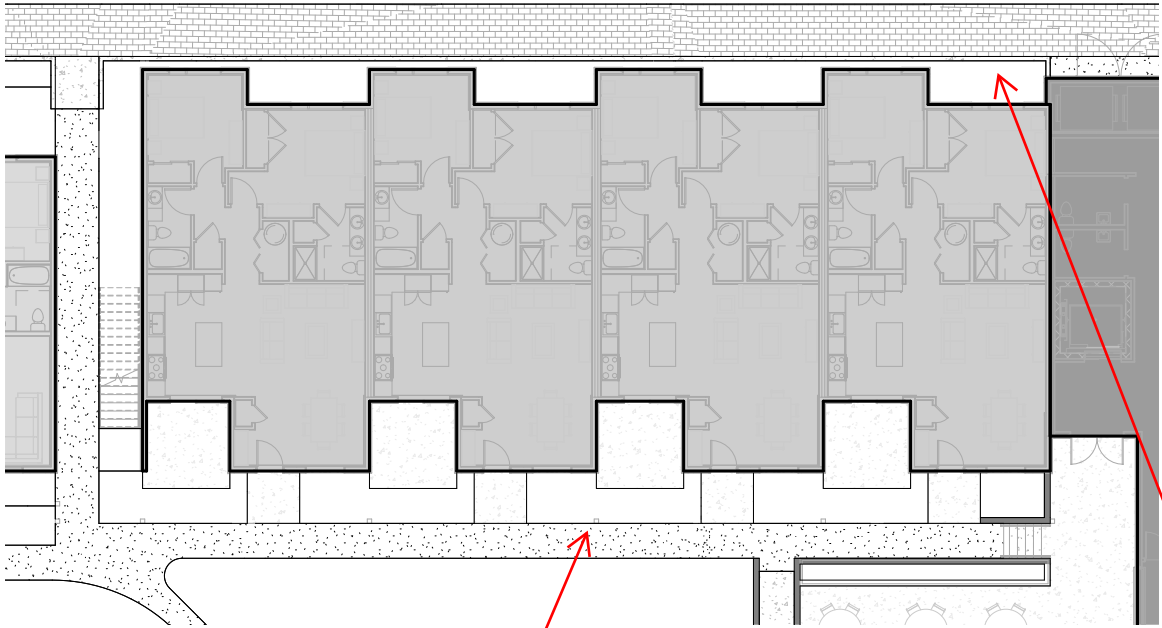

CIRCULATION
MOVED OFF FACE
OF BUILDING AT
ALL LEVELS

REAR PLAN OFFSET
TO PROVIDE
MORE BUFFER AT ALLEY

HIGH WINDOW

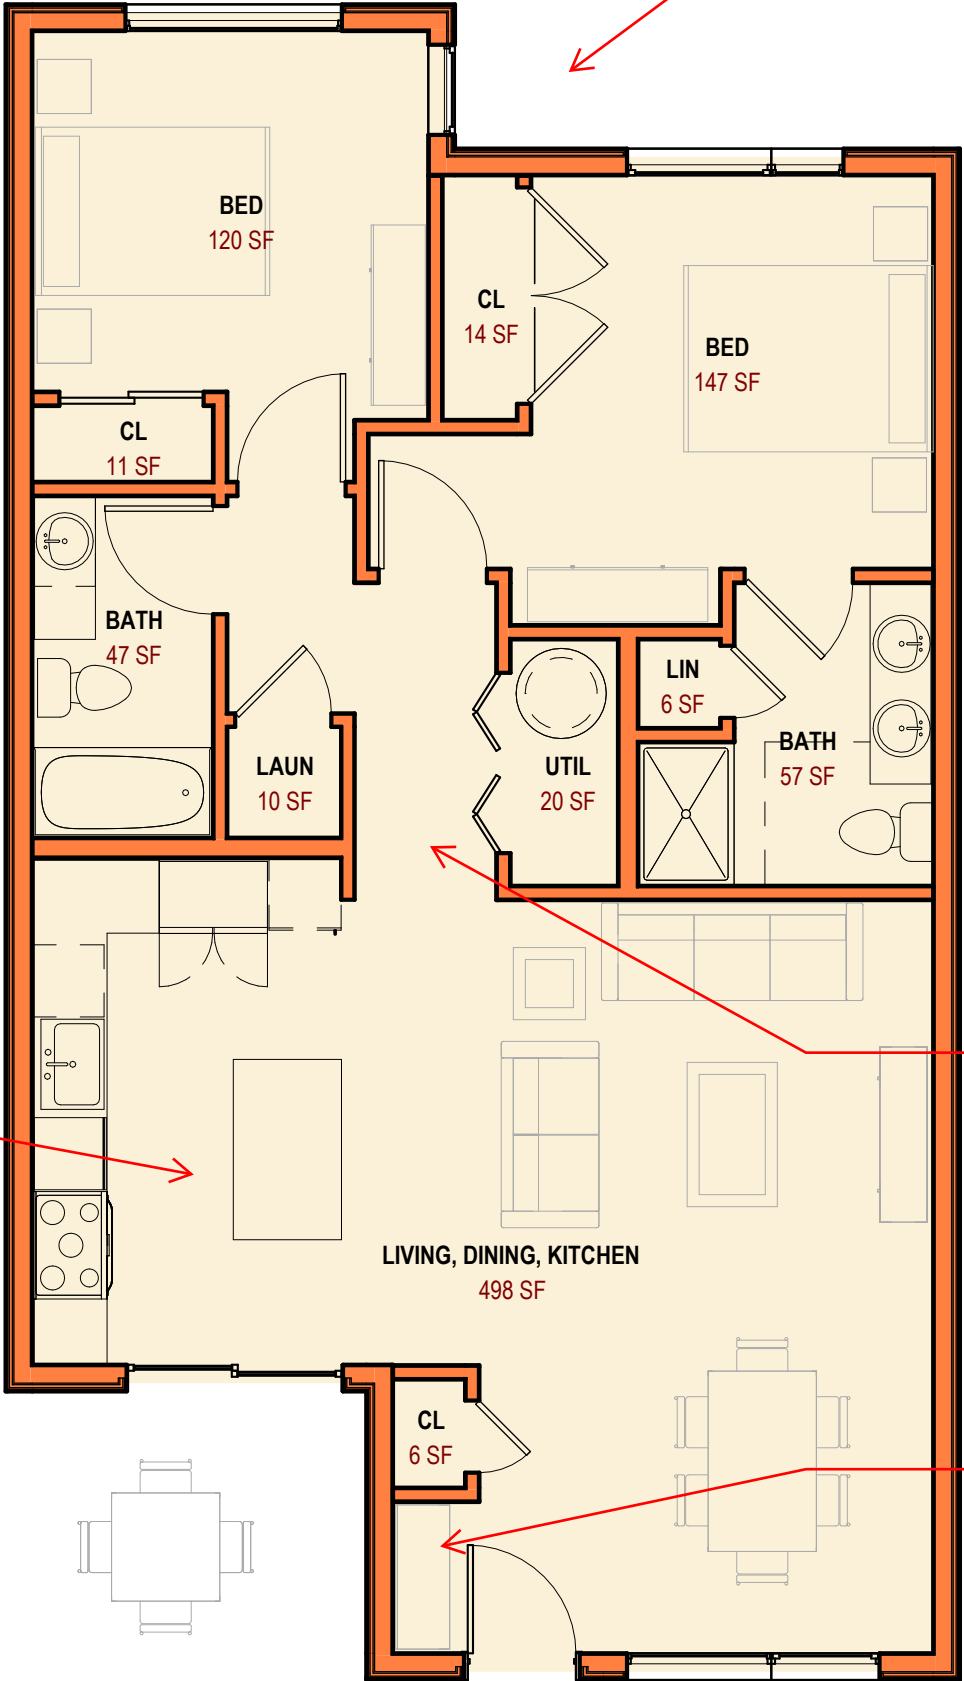

KITCHEN
REVISIONS (IE REF,
ORIENTATION,
ETC)

HALLWAY OFFSET
ALLOWS FOR BETTER
FURNISHING OF LIVING
AREA

LANDING AREA
PROVIDED AT ENTRY

**MARKETING PLAN
UNIT D**

3/16" = 1'-0"

08/12/25

2117